


REFERENCE DRAWINGS			
NO.	DRAWING NO.	TITLE	REV.
1	-	-	-

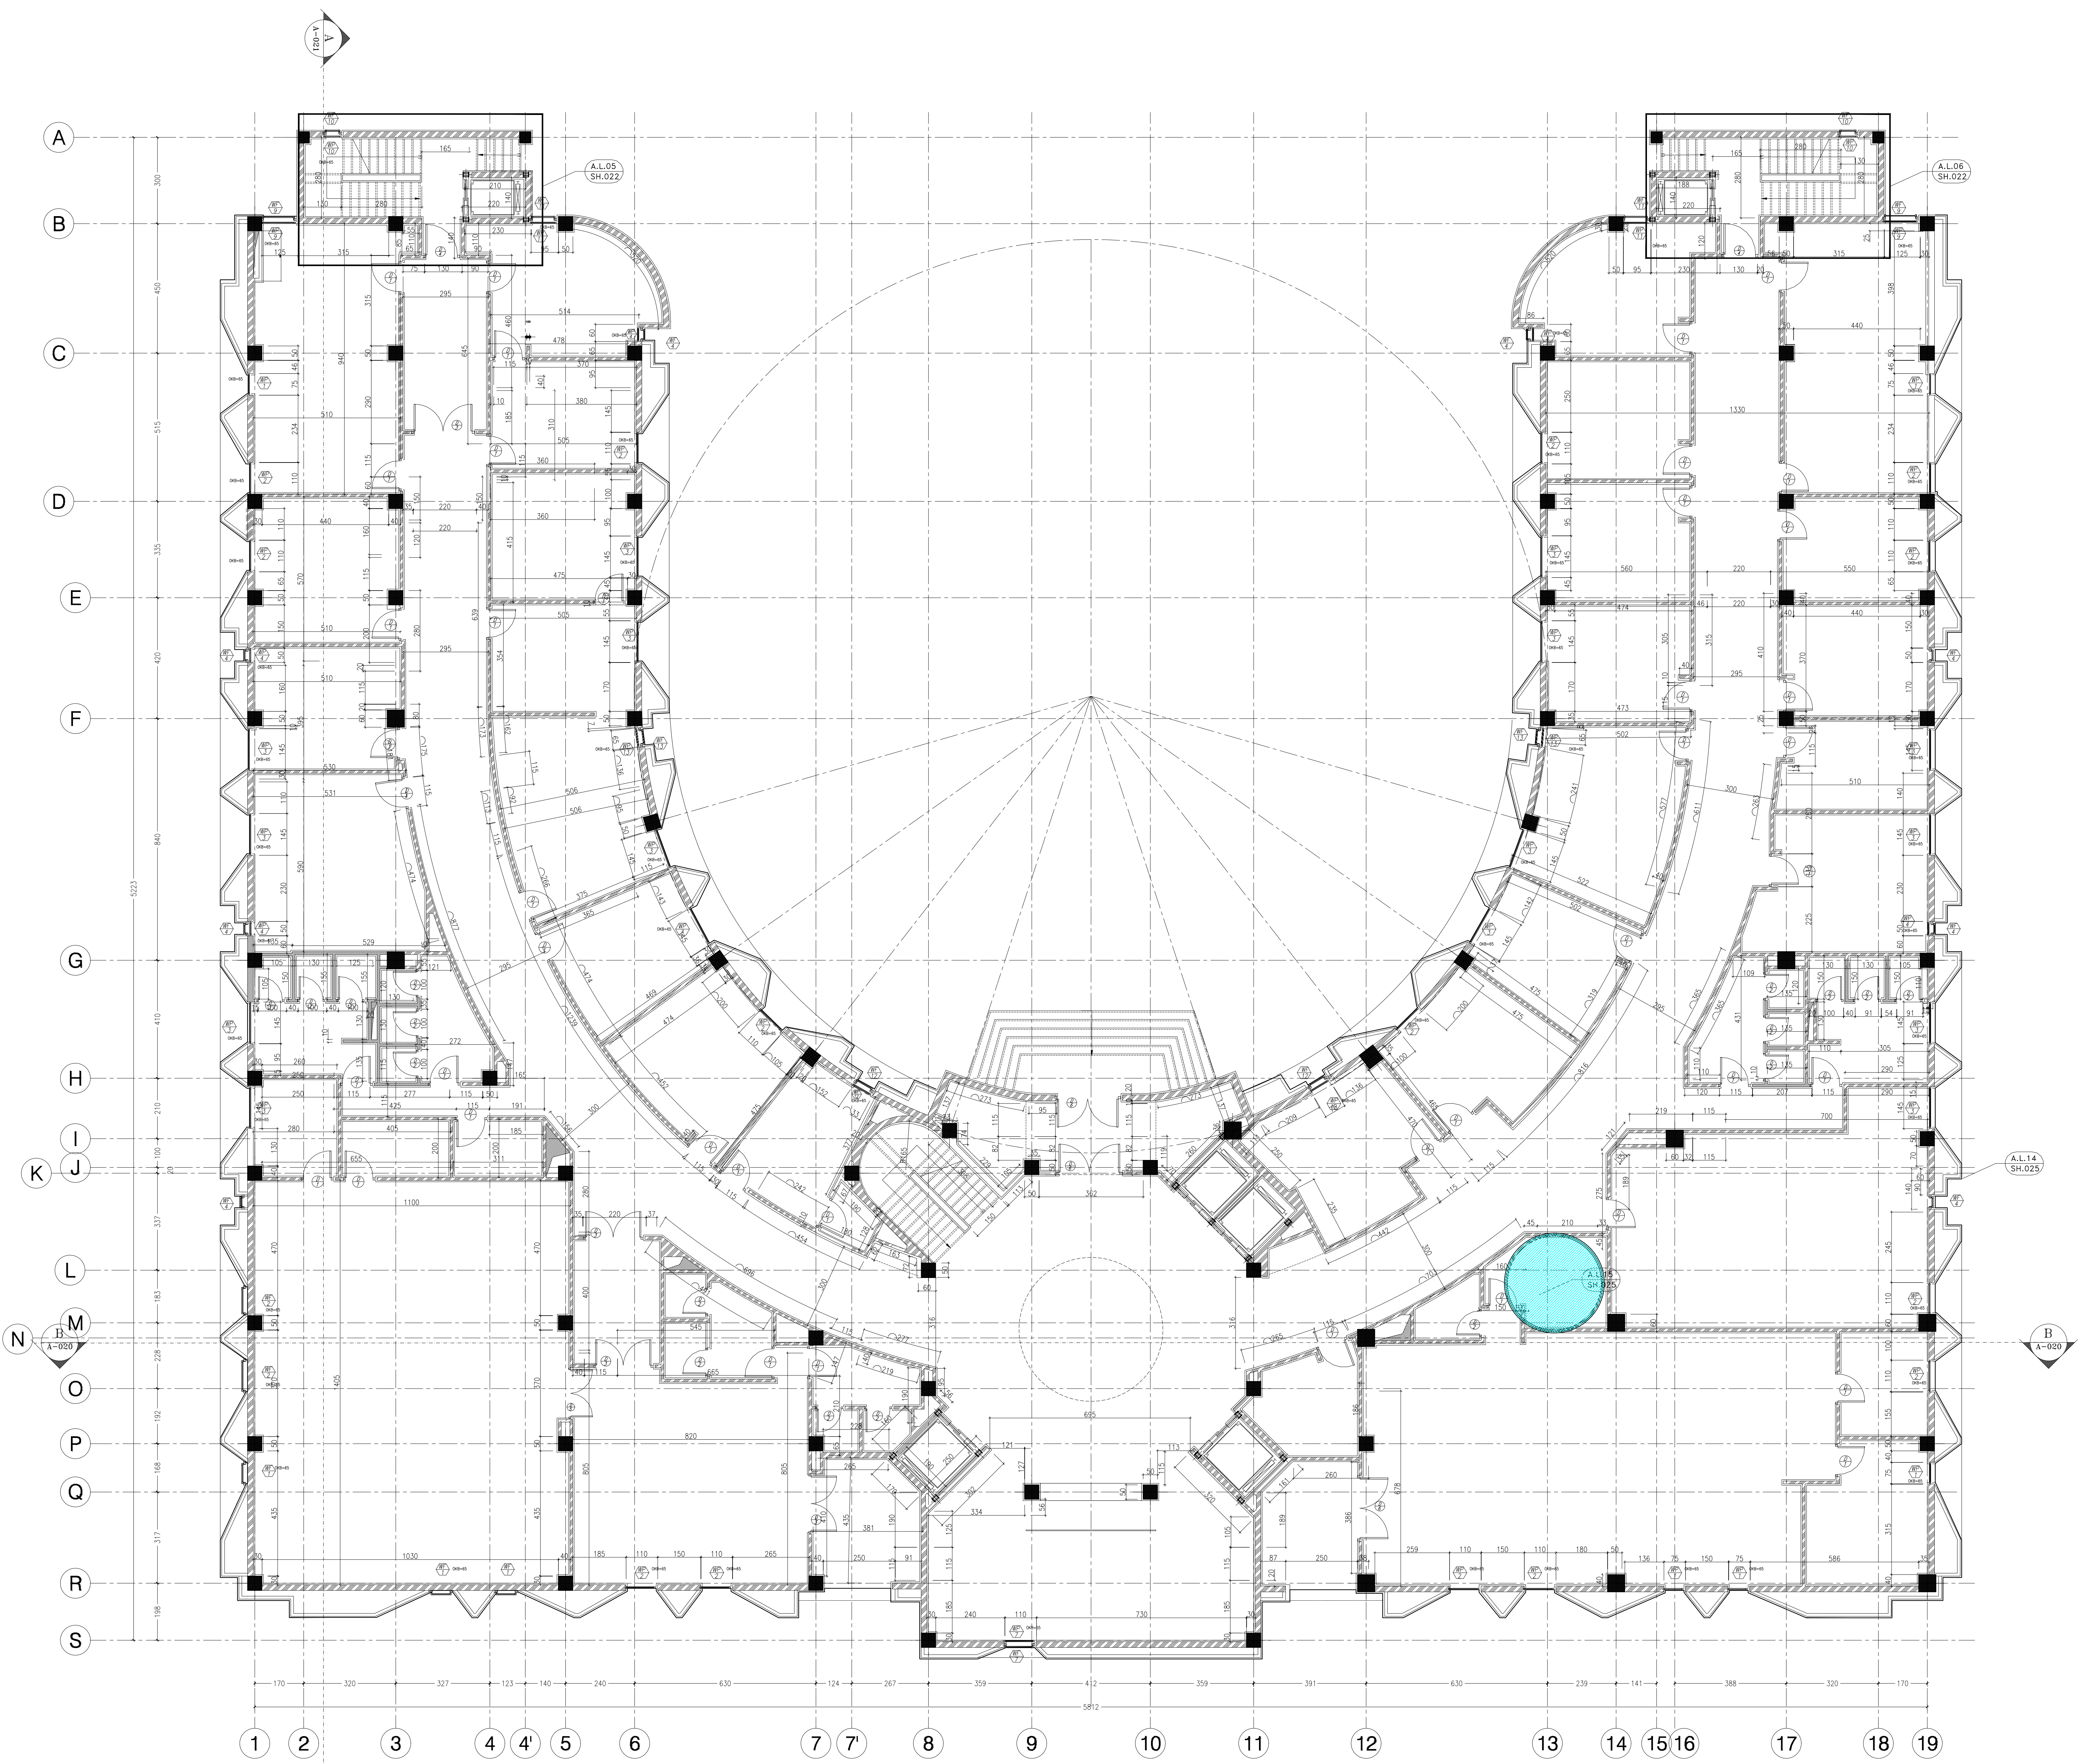

پلان اندازه گذاری طبقه همکف


SC:1/25

REV. No.		For Construction	SSP	99/01	APPROVED	99/01/23	M.Rafiean	DWG. No. : SSP-SC-001-D-04-A- 001		SHEET /
REV. No.		REVISION NOTE		BY	DATE	ANG.PROJ.		KSC DWG. No. :		REV.

TOTAL WEIGHT :..... Kg

NO.	PART NAME	QTY.	DIMENSION	MATERIAL	WEIGHT	REMARK
KHUZESTAN STEEL COMPANY (ksc)						
Scale: AS SHOWN						
SH-S:	A1	DATE	NAME	SOUTH STEEL PISHGAMAN CONSULTING AND ENGINEERING COMPANY(LTD)		
DRAWN	98/12/23		R.Azizadeh			
DESIGNED	98/12/23		R.Azizadeh			
CHECKED	98/12/23		M.Sharifzadeh			
				TITLE: طراحی ساختمان اداری و ساختمان های جنبی ذریع		
				پلان اندازه گذاری طبقه همکف		
				DWG. No. : SSP-SC-001-D-04-A- 001		
				KSC DWG. No. :		

REFERENCE DRAWINGS			
NO.	DRAWING NO.	TITLE	REV.
1	-	-	-

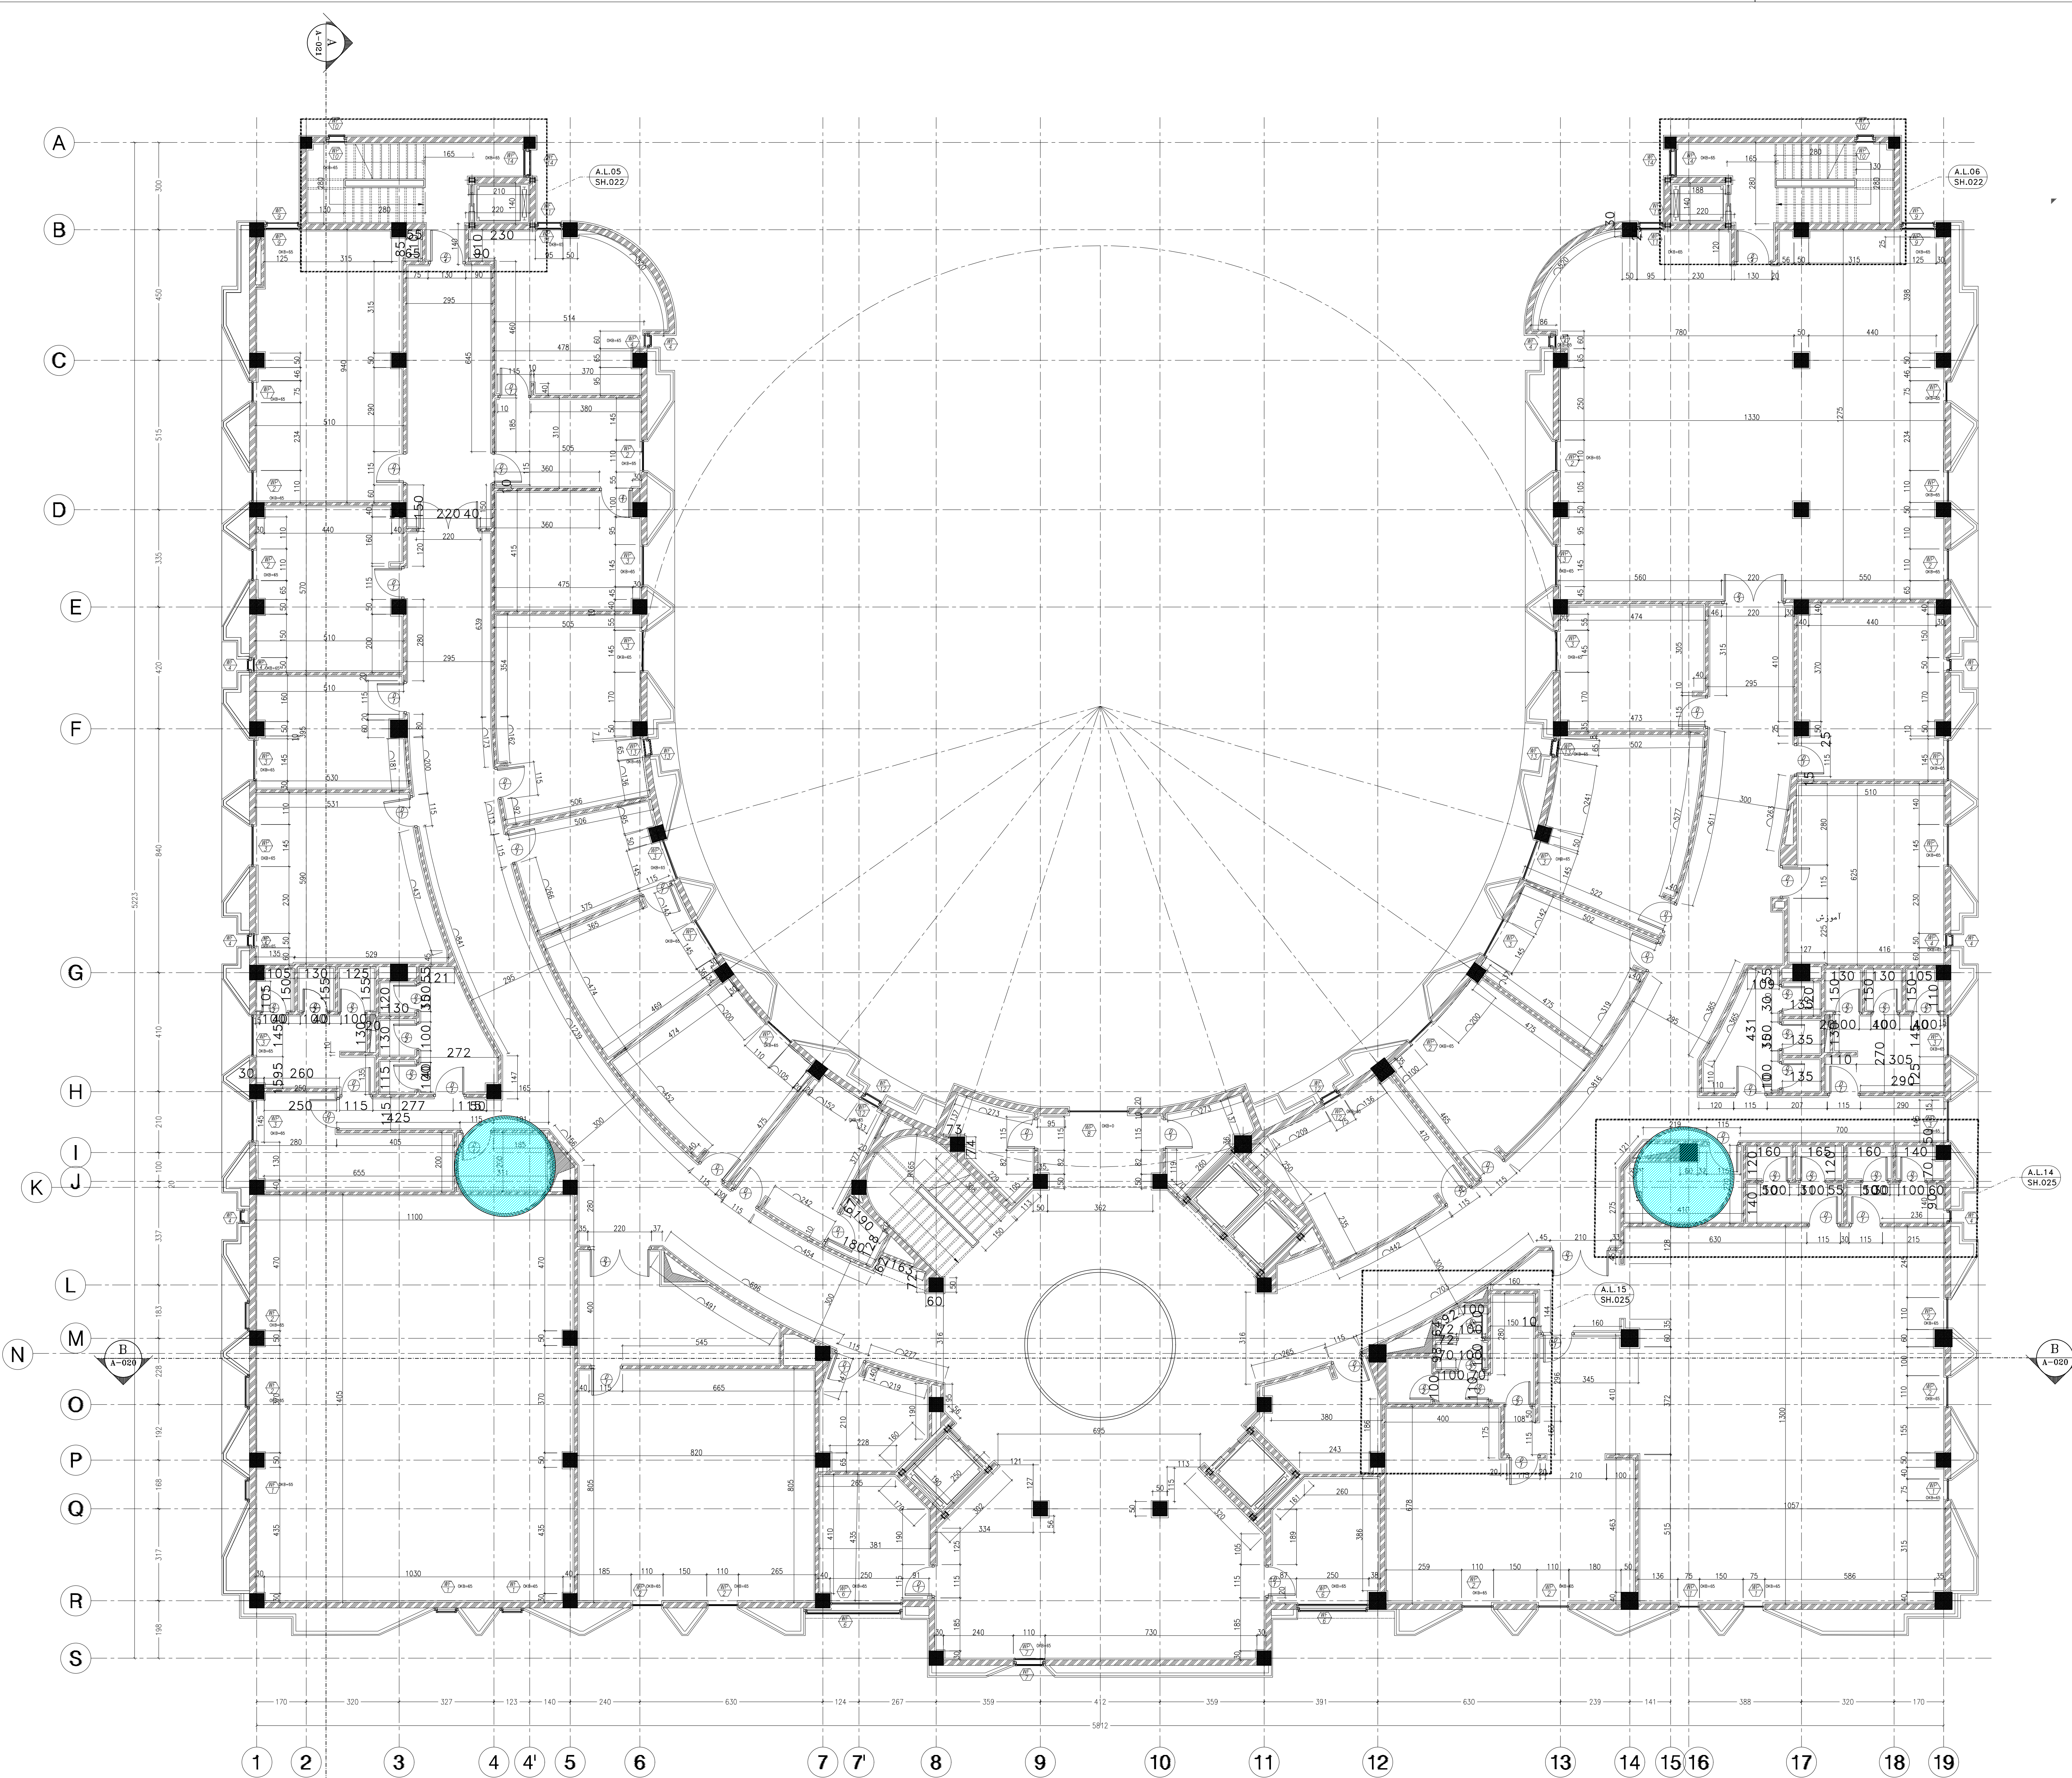




پلان اندازه گذاری طبقه اول

SC:1/25

						DESIGNED	98/12/23	R.Azizzadeh	TITLE: طراحی ساختمان اداری و ساختمان های جنبی ذریع پلان اندازه گذاری طبقه اول	
						CHECKED	98/12/23	M.Sharifzadeh		
		For Construction		SSP	99/01	APPROVED	98/01/23	M.Rafiean		
REV. No.		REVISION NOTE		BY	DATE	ANG.PROJ.	 			
6						7		8		
									DWG. No. : SSP-SC-001-D-04-A-002	SHEET /
									KSC DWG. No. :	REV. 

REFERENCE DRAWINGS			
NO.	DRAWING NO.	TITLE	REV.
1	-	-	-

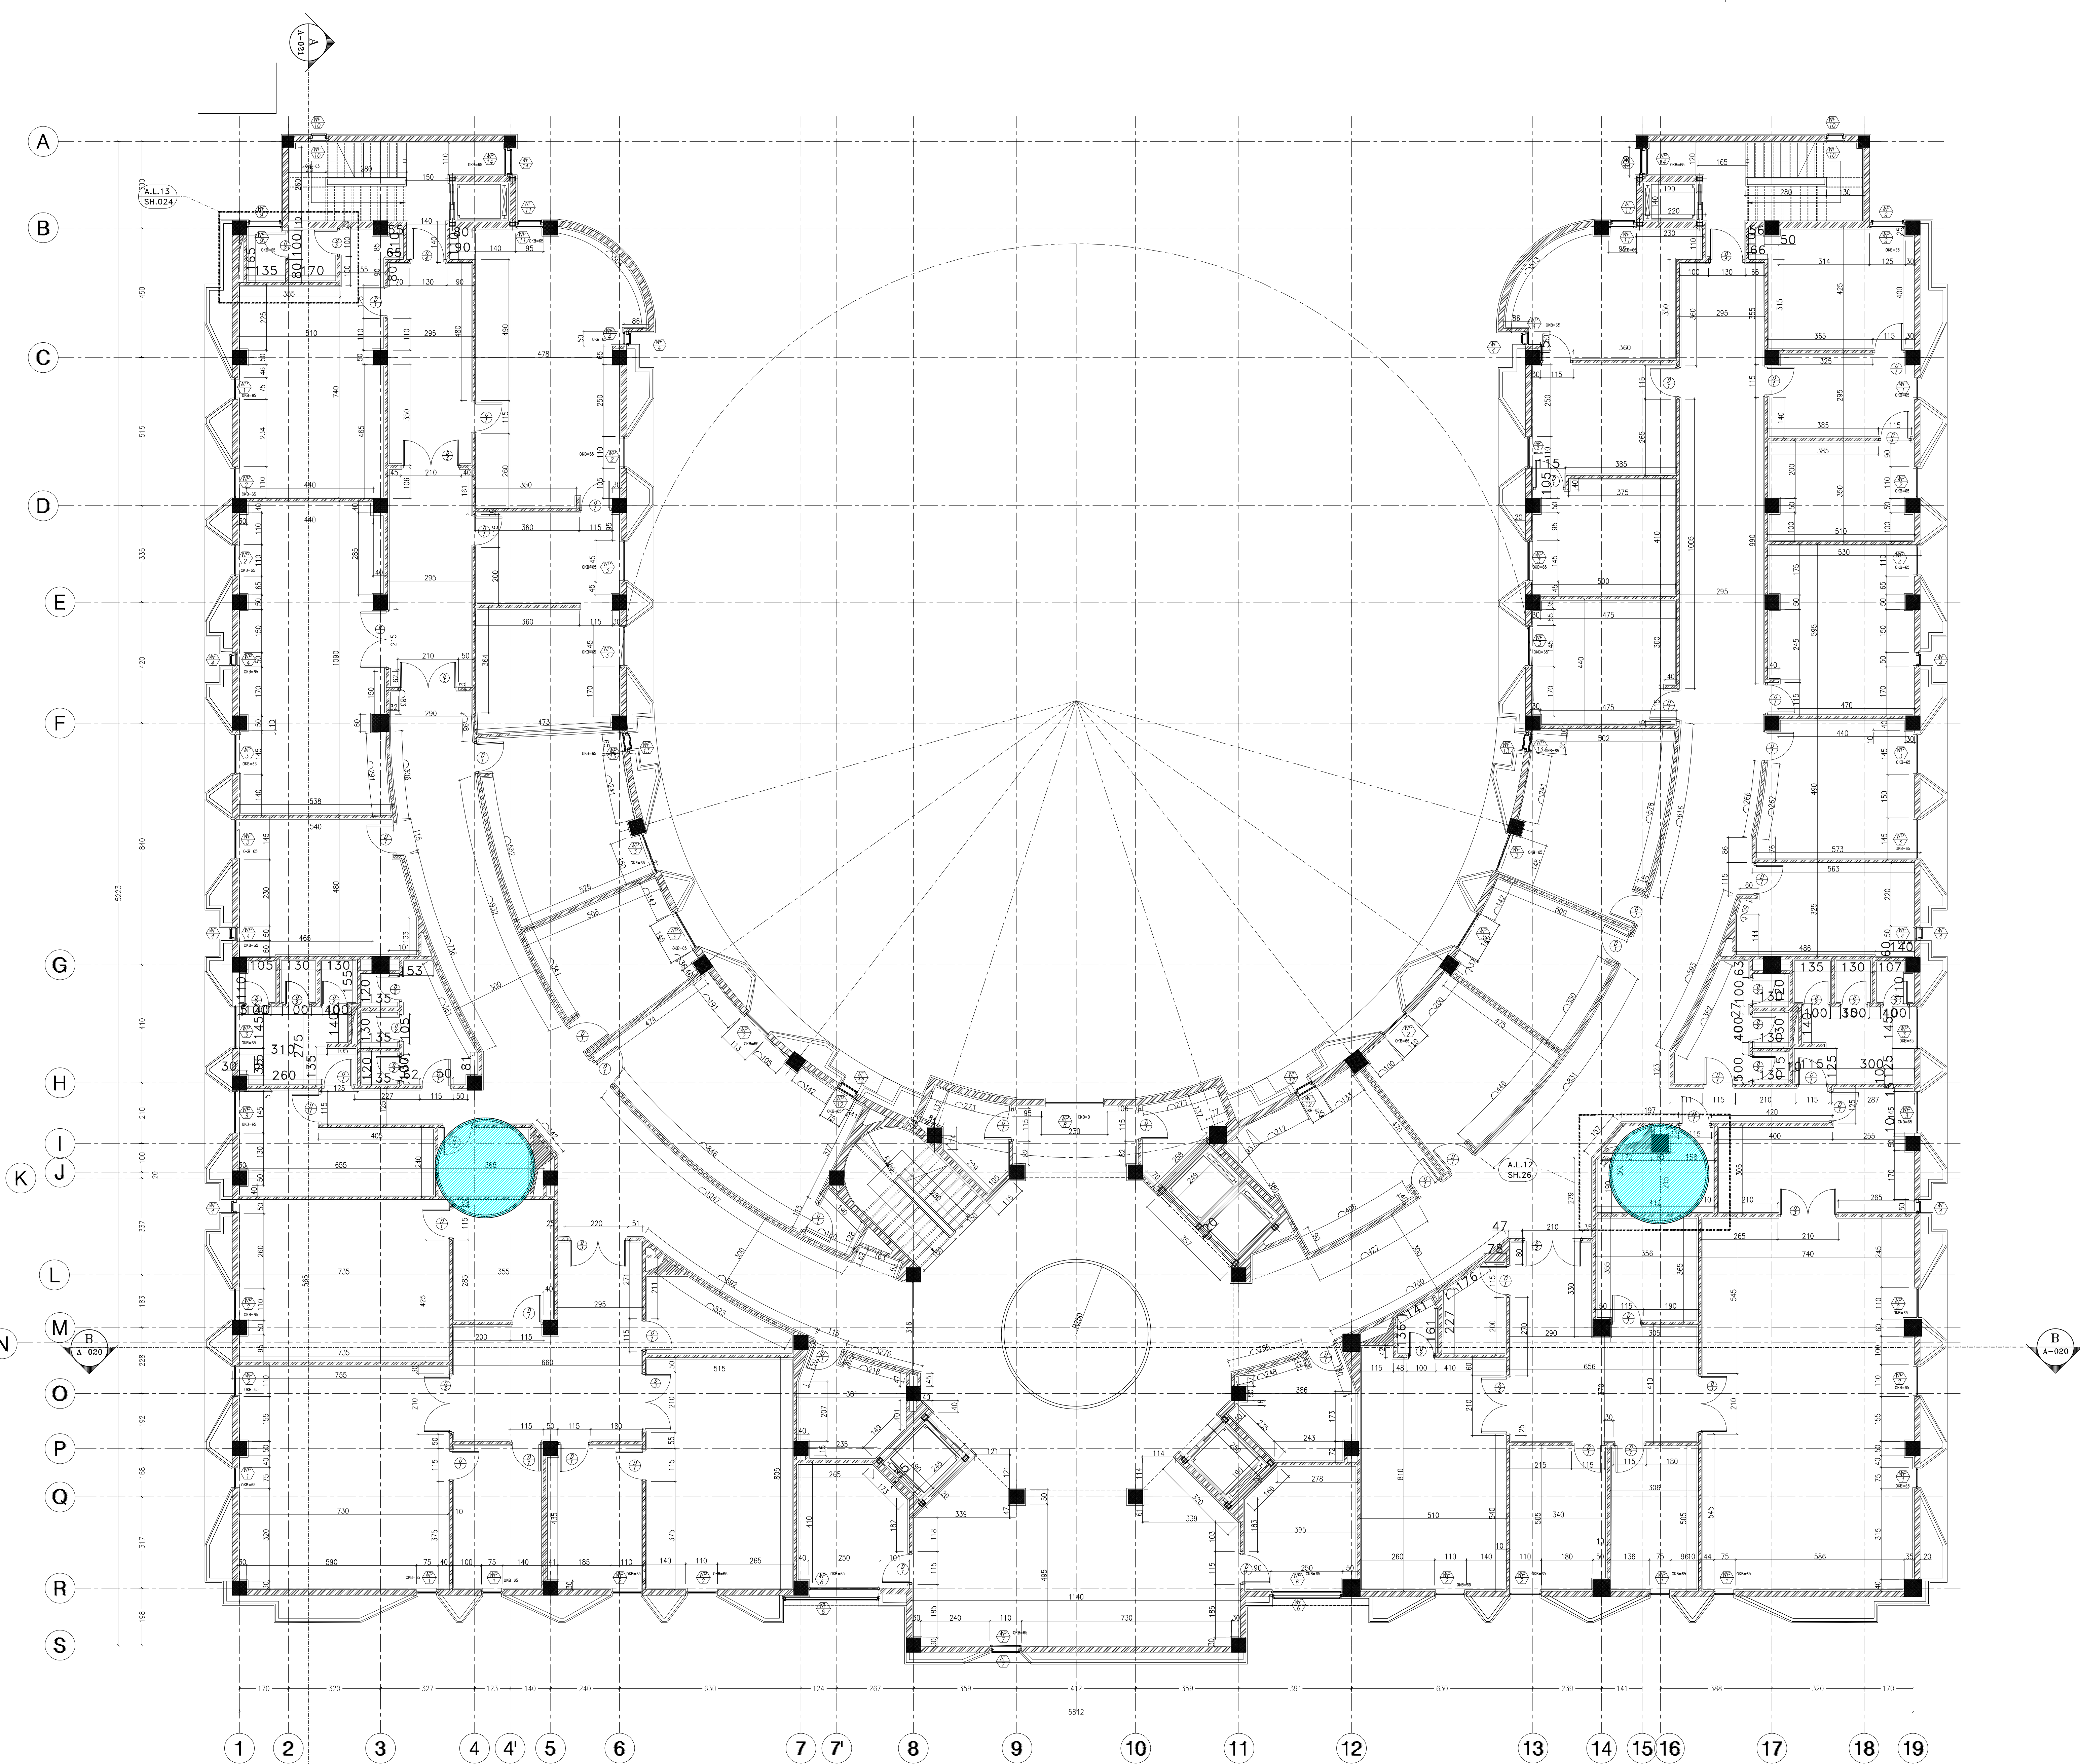

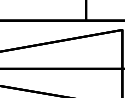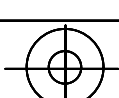TOTAL WEIGHT :..... Kg						
	-	-	-	-	-	-
NO.	PART NAME	QTY.	DIMENSION	MATERIAL	WEIGHT	REMARK
KHUZESTAN STEEL COMPANY (ksc)						
Scale: AS SHOWN			SOUTH STEEL PISHGAMAN CONSULTING AND ENGINEERING COMPANY(LTD)			
SH-S:	A1	DATE	NAME			
DRAWN	98/12/23	R.Azizzadeh				
DESIGNED	98/12/23	R.Azizzadeh				
CHECKED	98/12/23	M.Sharizadeh				
APPROVED	99/01/23	M.Rafiean				
ANG.PROJ.			DWG. No. : SSP-SC-001-D-04-A-003			SHEET /
			KSC DWG. No. :			REV. 
7  			8			

پلان اندازه گذاری طبقه دوم

SC:1/25

△					
△					
△					
△	For Construction	SSP	99/01	ANG.PROJ.	
REV. No.	REVISION NOTE		BY	DATE	